


ORIGINAL STRUCTURE

REINFORCED CONCRETE FRAMES
REINFORCED CONCRETE RIBBED SLABS

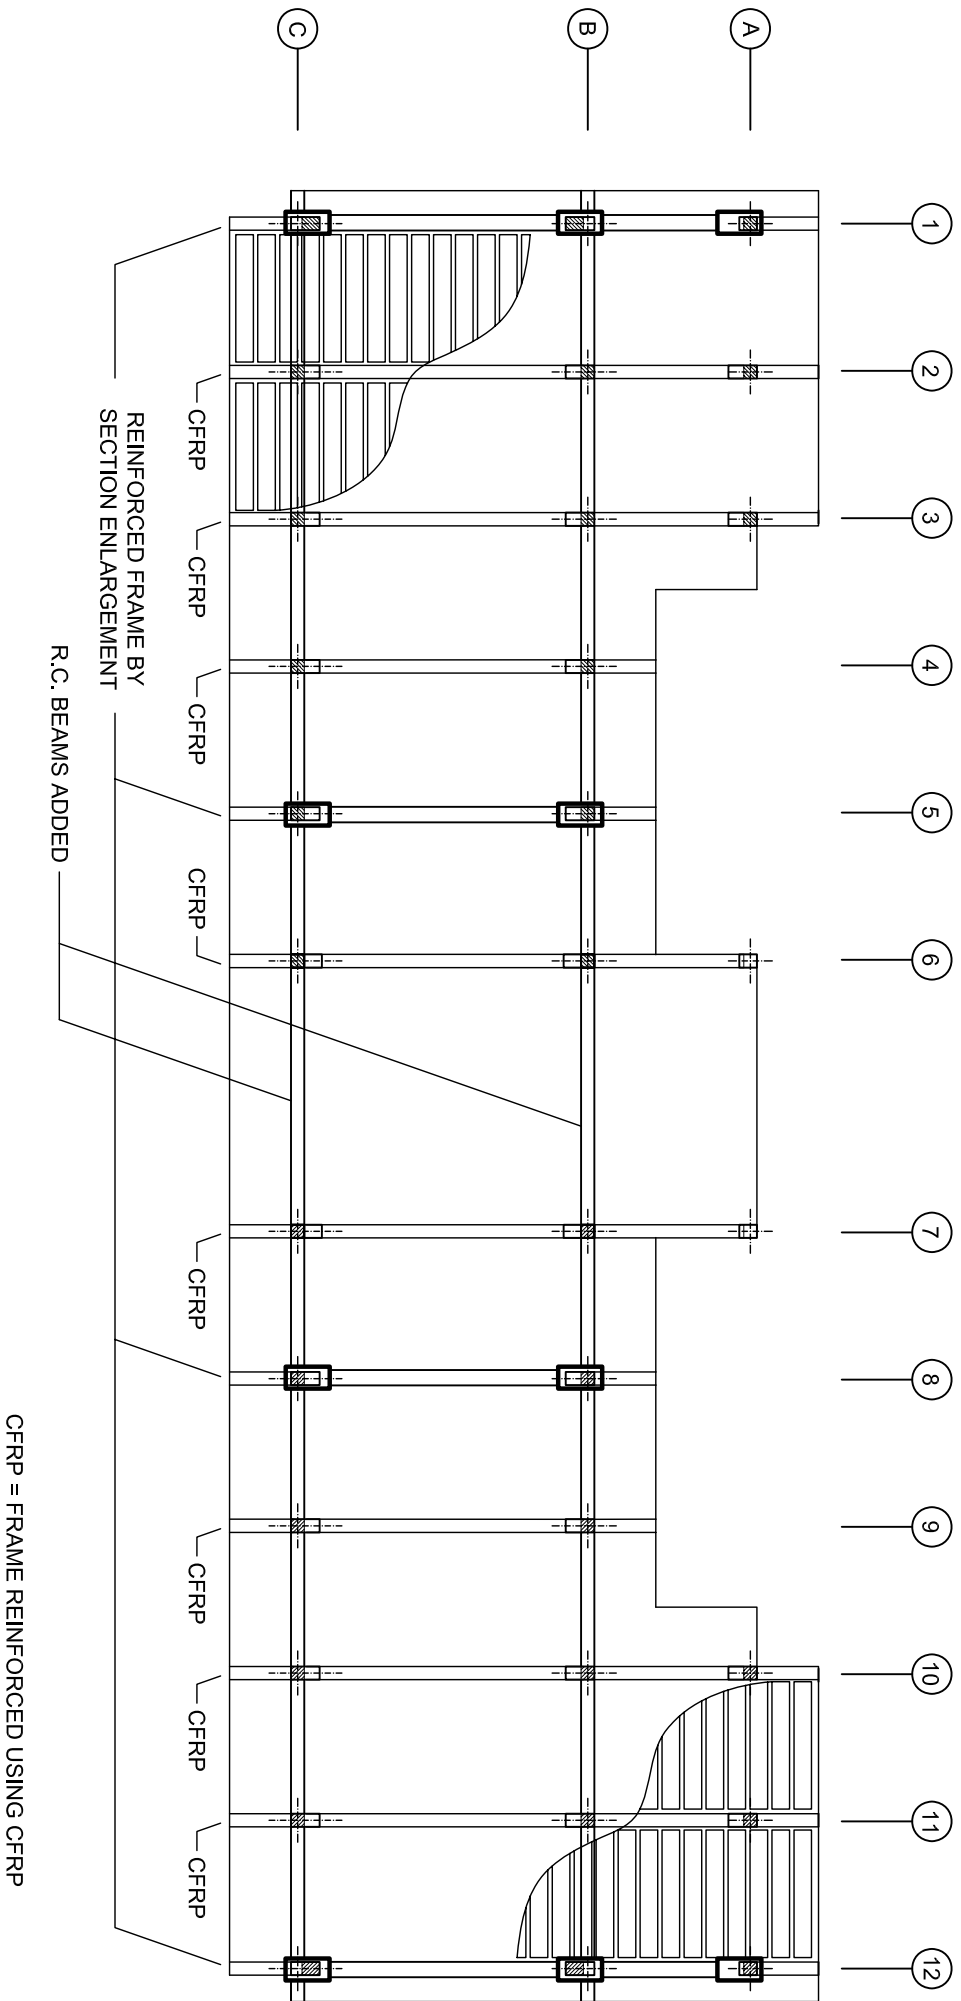

RETROFITTED STRUCTURE